



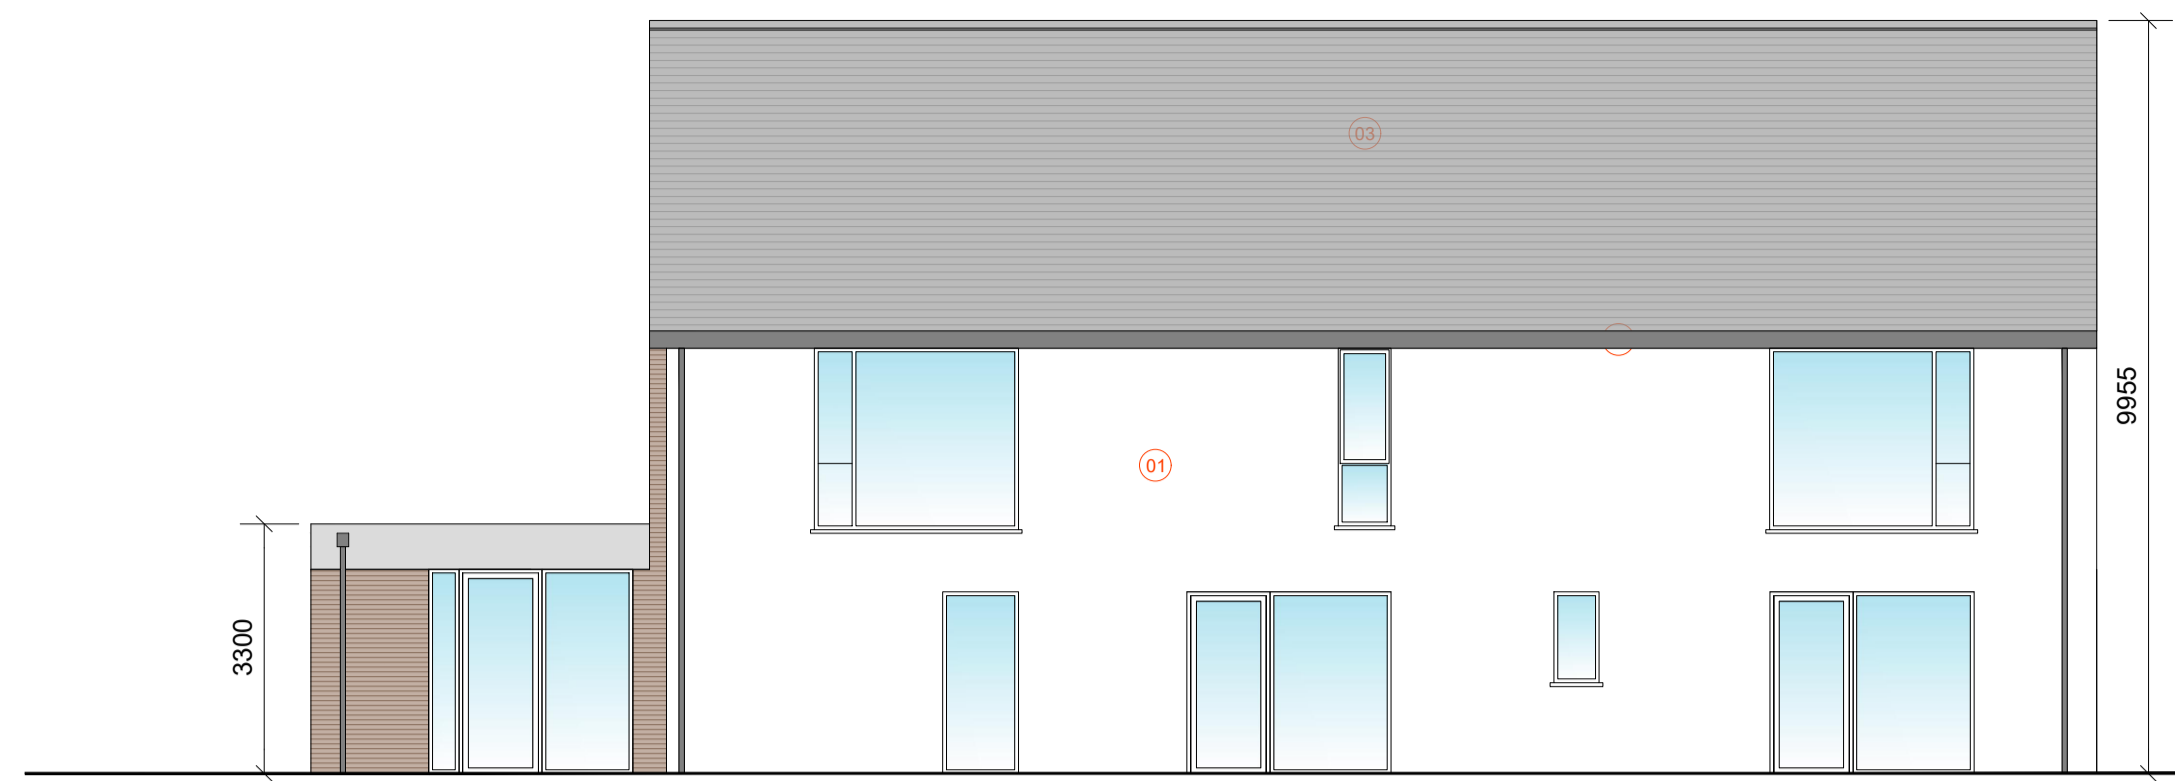


Creche - Proposed Front Elevation
SCALE 1:100

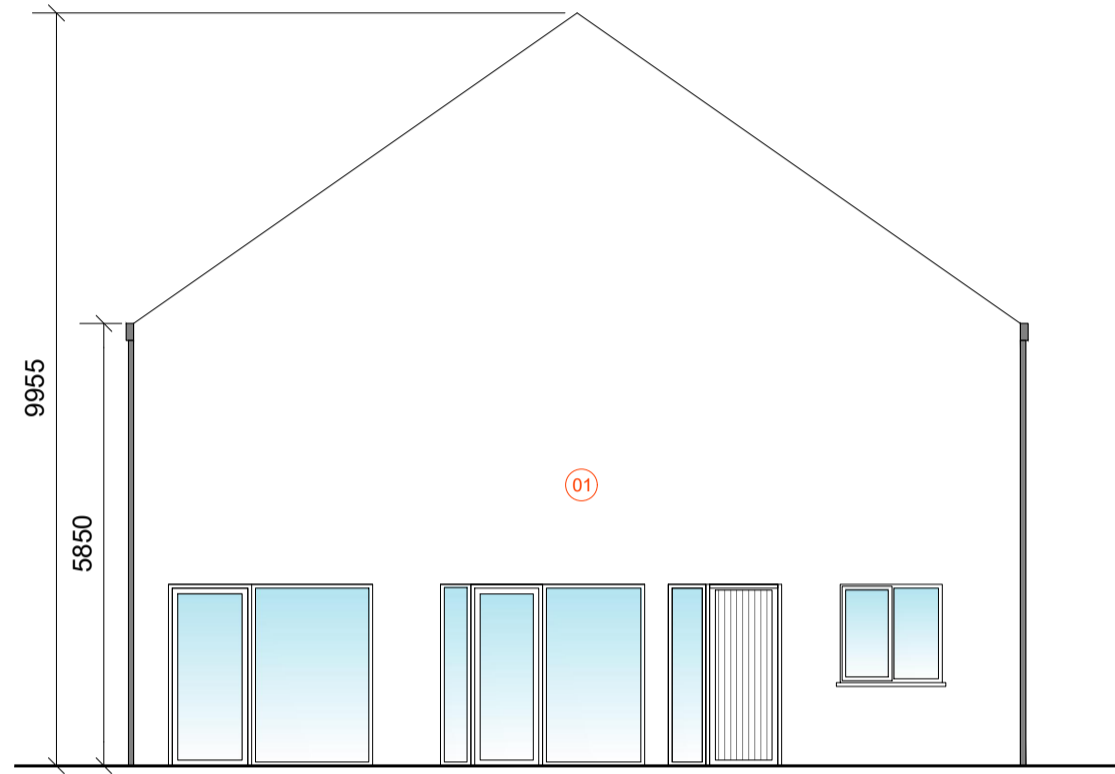


Creche - Proposed Side Elevation
SCALE 1:100




Creche - Proposed Rear Elevation
SCALE 1:100

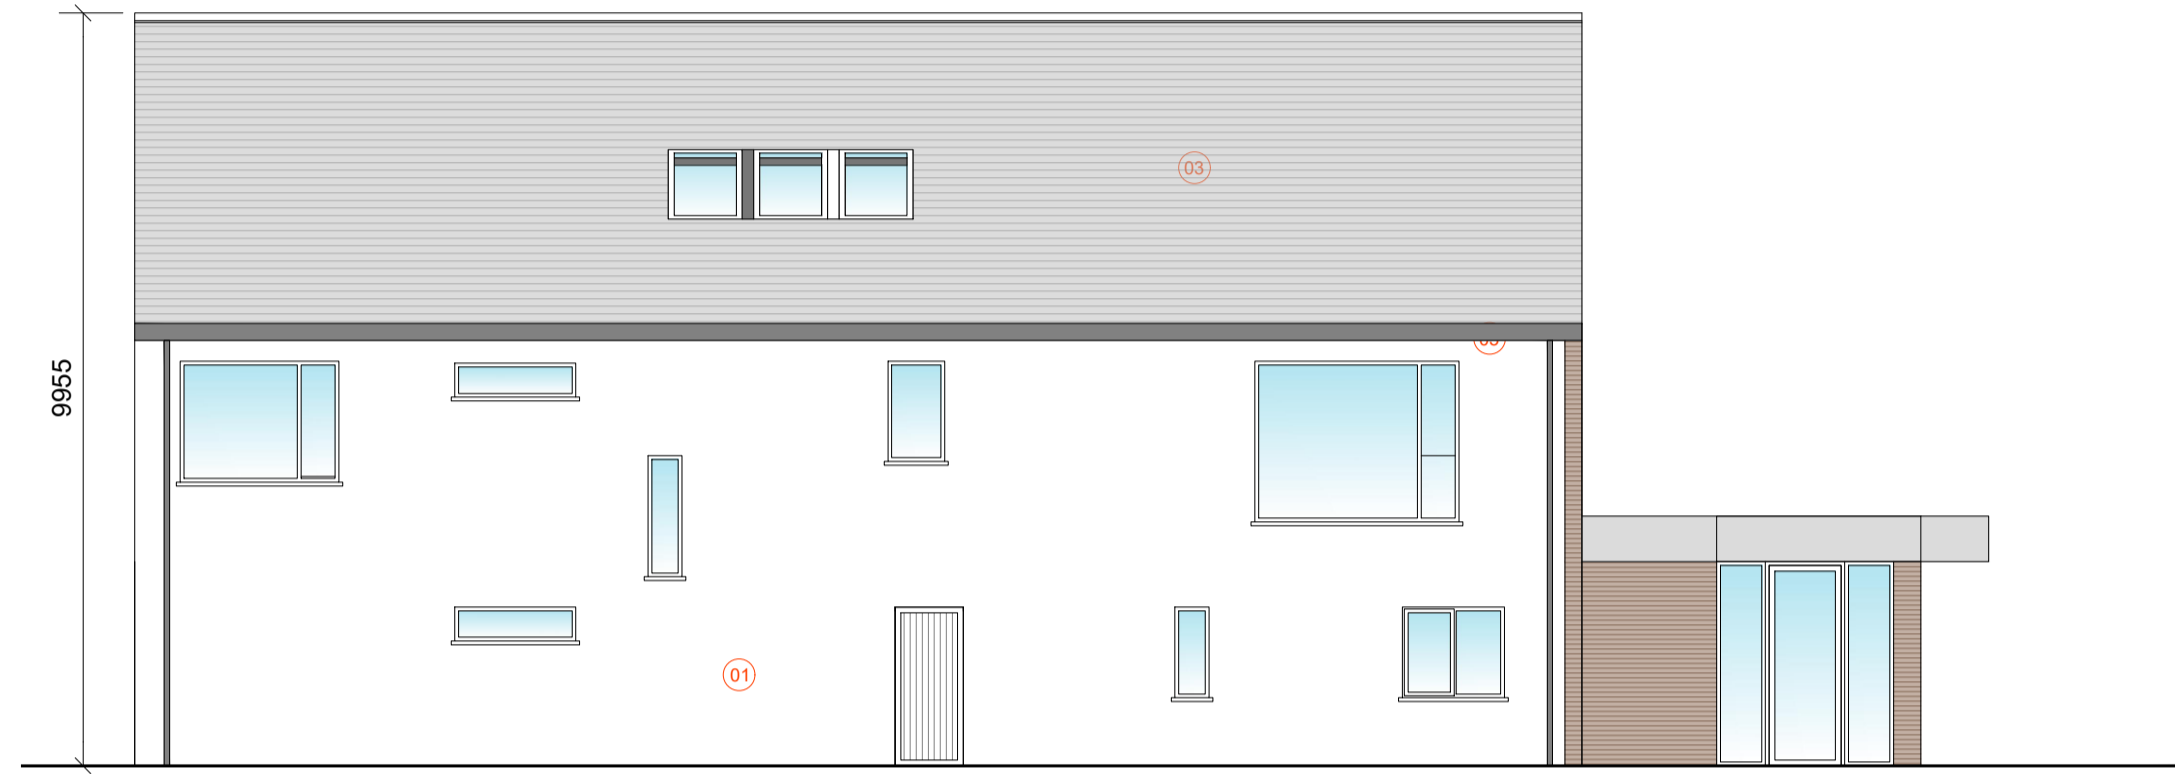


Creche - Proposed Side Elevation
SCALE 1:100

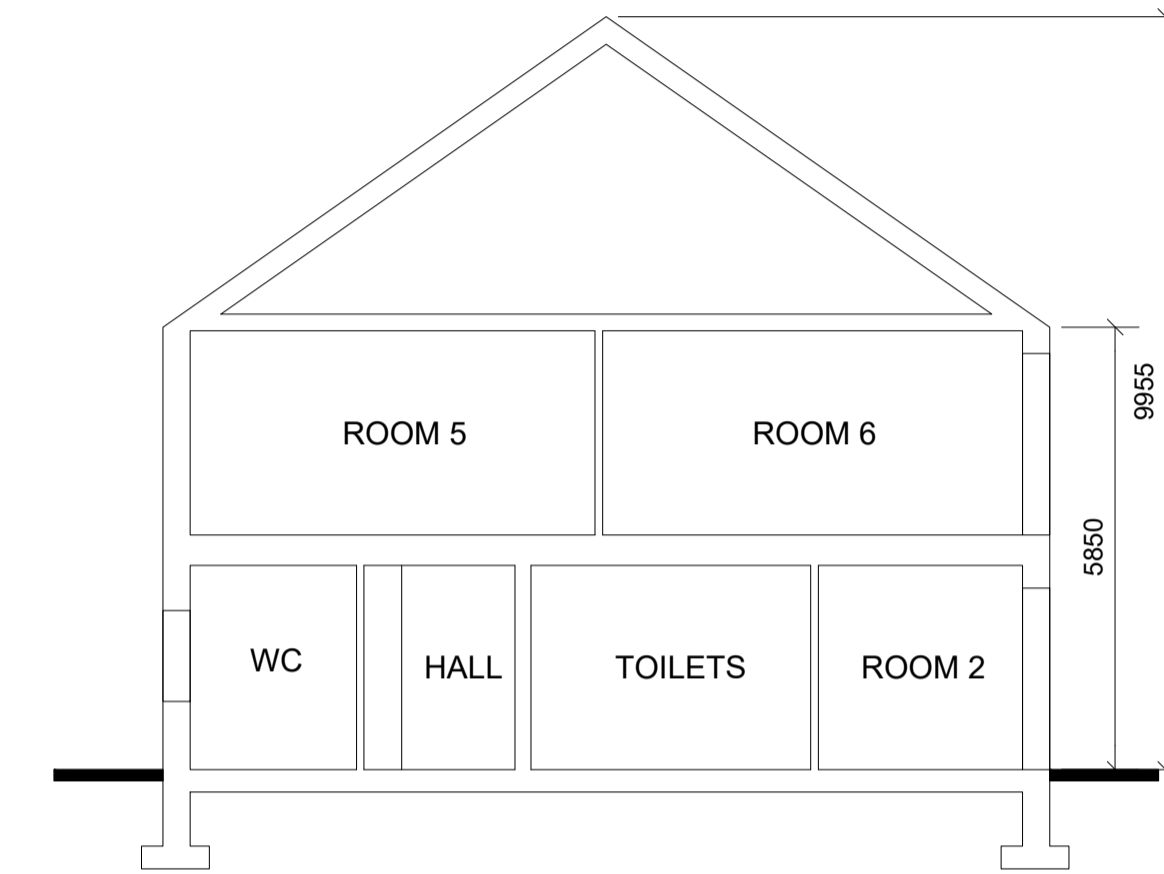

Creche - Section
SCALE 1:100

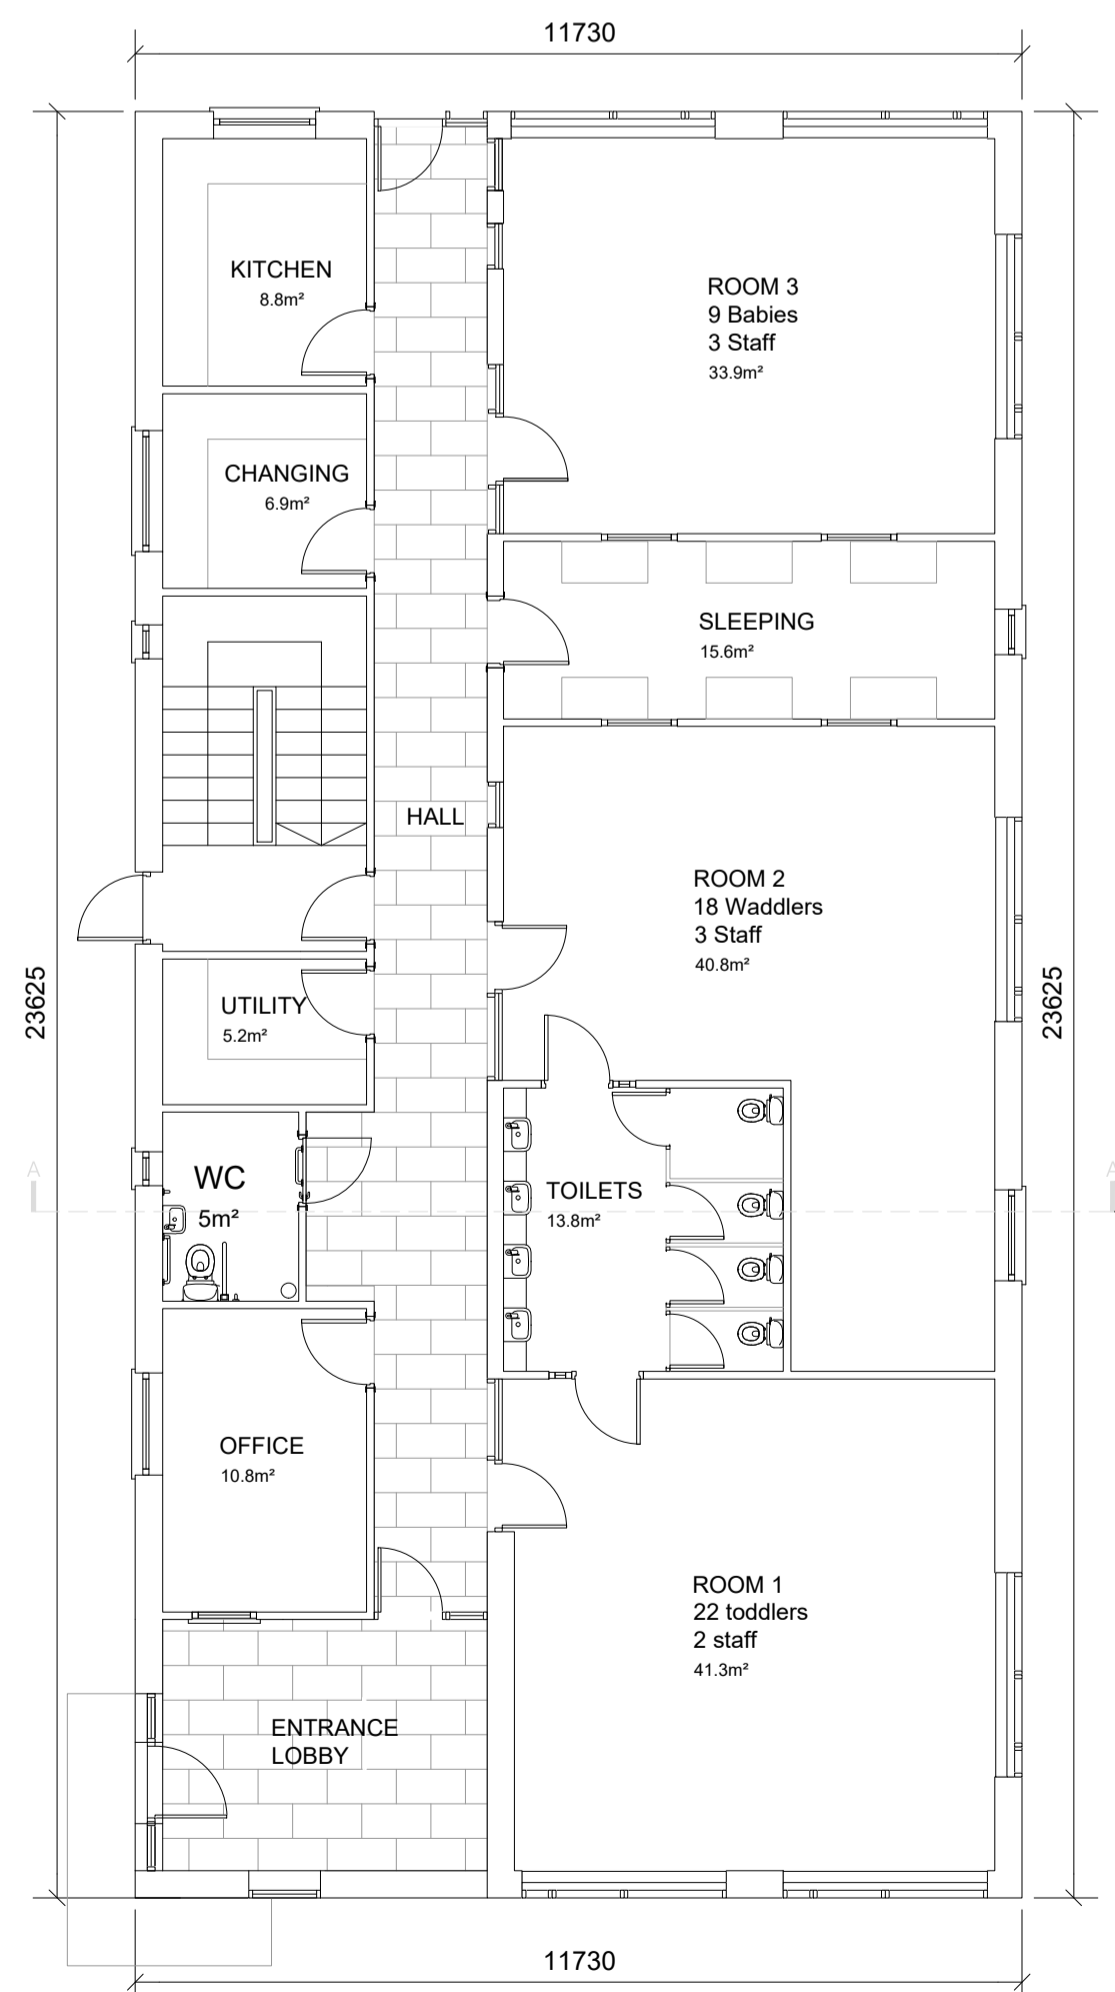


Creche - Ground Floor Plan
SCALE 1:100

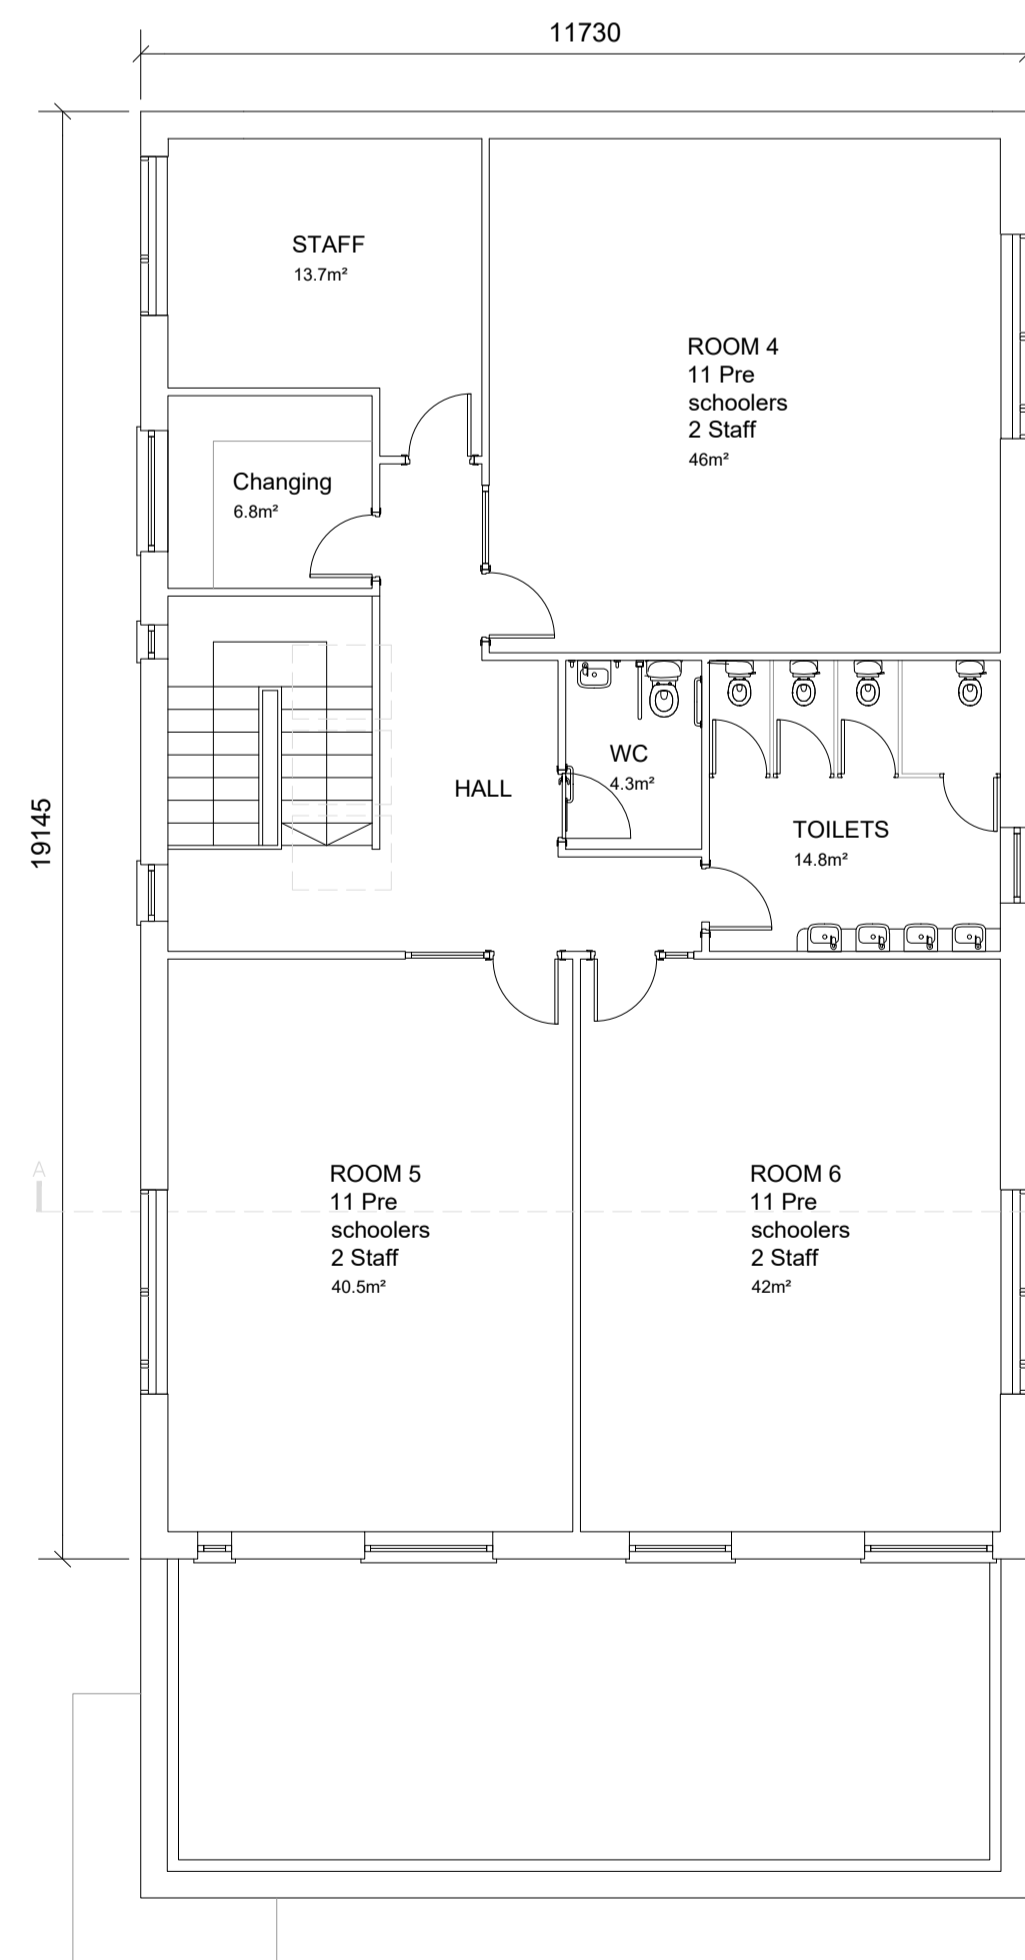

Creche - First Floor Plan
SCALE 1:100

- FINISHES:**
- 01 Nap plaster finish.
 - 02 Selected Brick
 - 03 Black Concrete Roof Tile
 - 04 Selected uPVC windows/doors (RHS u-value 1.2)
 - 05 uPVC fascia, soffit, gutters and downpipes.
 - 06 Attic velux.

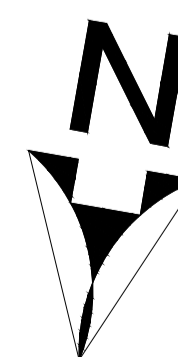

P L A N N I N G

Rev	Description	By	Date
Client: Carnarvon Ltd Project: Proposed Residential Development at Second Sea Rd, Co. Sligo		Galway Office Suite 4, Cloch Mhile, Dublin Road, Galway P: 091-483934 E: info@vha.ie	Sligo Office Abbey Street, Sligo P: 071-9150022 W: www.vha.ie
Drawing Description: Proposed Creche		Scale: 1:100	
Status: Planning		Drawing No: 210402-3-208	
Date: Aug 2023		Drawn by: SM Checked by: JC	

© THIS DRAWING IS PROTECTED BY COPYRIGHT AND IS TO BE USED IN CONJUNCTION WITH ALL RELEVANT SPECIFICATIONS AND DRAWINGS. USE ONLY FIGURED DIMENSIONS. DO NOT SCALE OFF THIS DRAWING. IT IS THE CONTRACTOR'S RESPONSIBILITY TO ENSURE COMPLIANCE WITH ALL ASPECTS OF THE CURRENT BUILDING REGULATIONS IMPOSED BY THE LOCAL PLANNING AUTHORITY. IF IN DOUBT ASK